
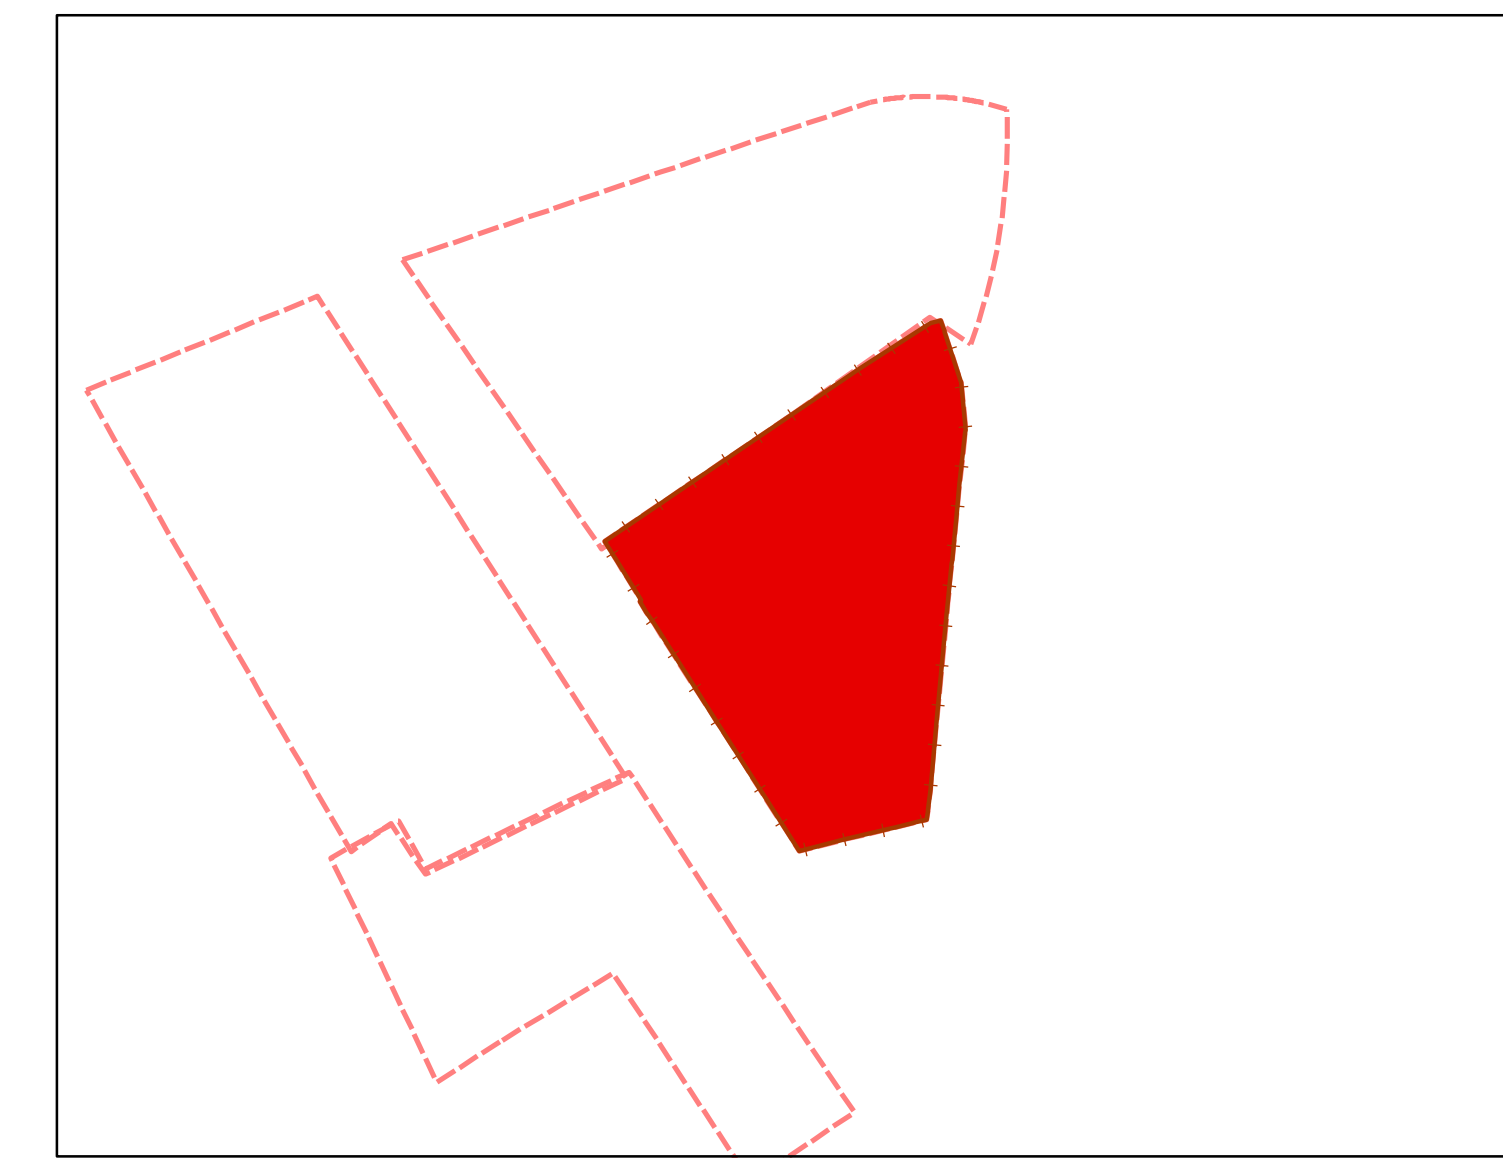


LLD CIVIL - DAM-0001-HAJE-0001

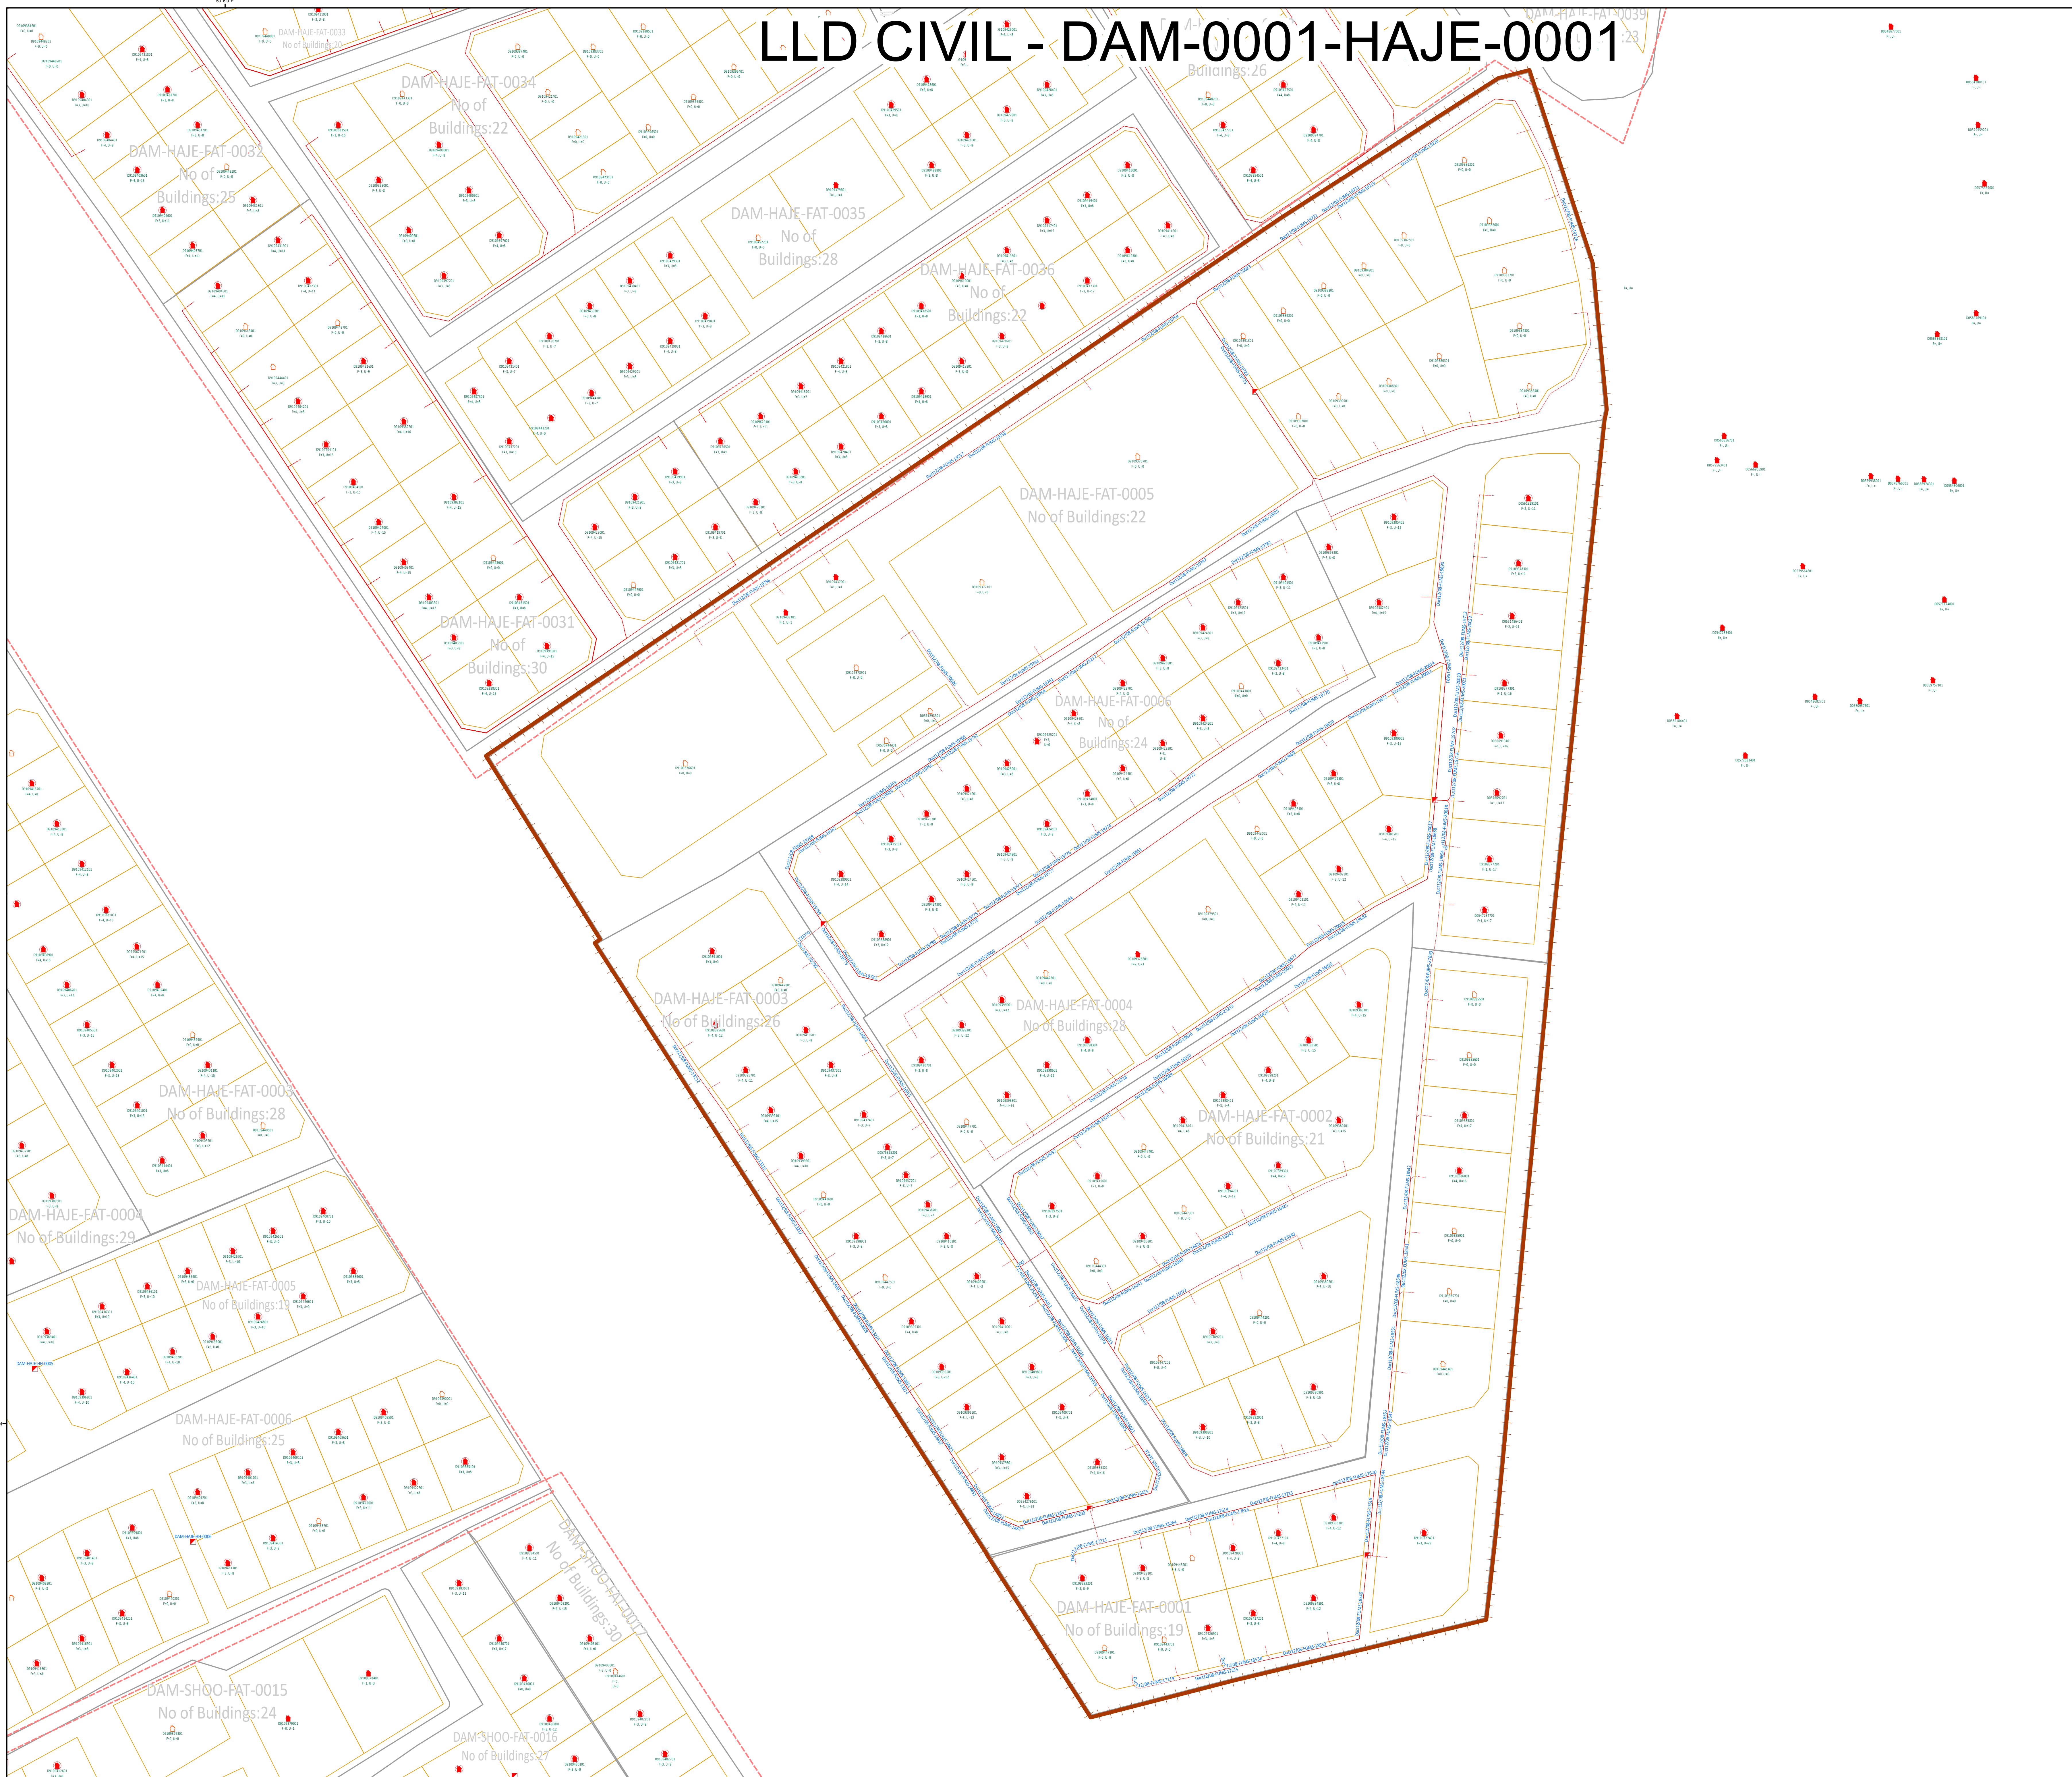


Legend

Sites - Customers	Slackloop
SDU	Slackloop
MDU	Closure
Vacant	FAT
Sites - TelecomSite	JCL
CO	ODB
Others	PoleBox
POP	Span
Structure	Main
Attachment	Normal
Cabinet	Micro
HH	Parcels
MH	Parcels
Pedestal	Telecom-Boundaries
Pole	CO Boundary
Rack	Cluster Boundary
Tower	FAT Boundary
Vault	Scope Boundary

Inventory status Colour Code

Abandoned	Survey
Operational	Temporary
Planned	Third Party
Implementation	

- ### Notes & Comments:
1. Use SIT Digital Standards for Ducts, Cables, Trenches & ODN
 2. Do Trial Trenches before excavation
 3. Ensure safety and HSE during implementation
 4. Site implementation permit must be taken prior to start work
 5. MH/HH angles and levels must be maintained as per Road
 6. Implementation, Splicing & Labeling must follow approved LLD

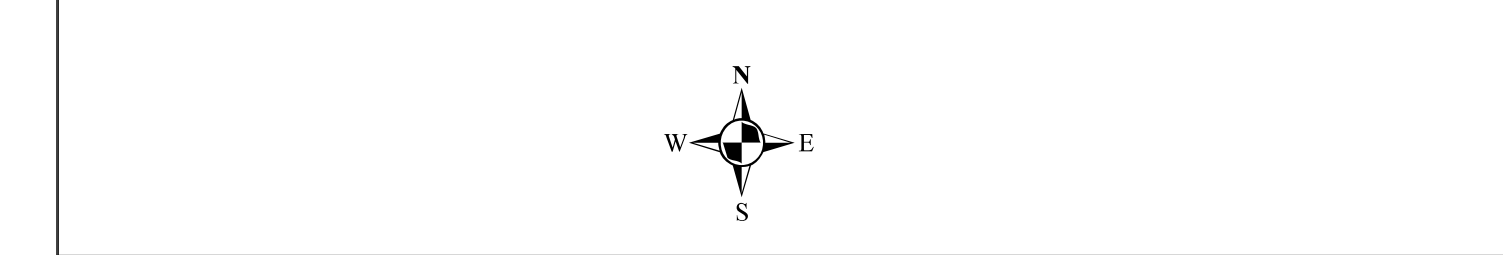

CLUSTER STATISTICS

Cluster ID	HH Category			Total House Holds
	MDU	SDU	VA	
DAM-0001-HAJE-0001	96	3	41	1017



Detail Drawing LLD (Civil)

Prepared by :	FUMS Web	Date:	9/4/2023
Checked by :		Map Scale :	1:1,030
Validated by :		Sheet No :	1
		Version :	1